

Call for more information: (256) 492-3461 or 492-1494
312-1348 or 312-1332


~CEDAR RIDGE SUBDIVISION~

SALES MAP...SEE PLAT FOR ADDITIONAL DETAIL



PROJECT #0112SALES

SCALE 1" = 200'

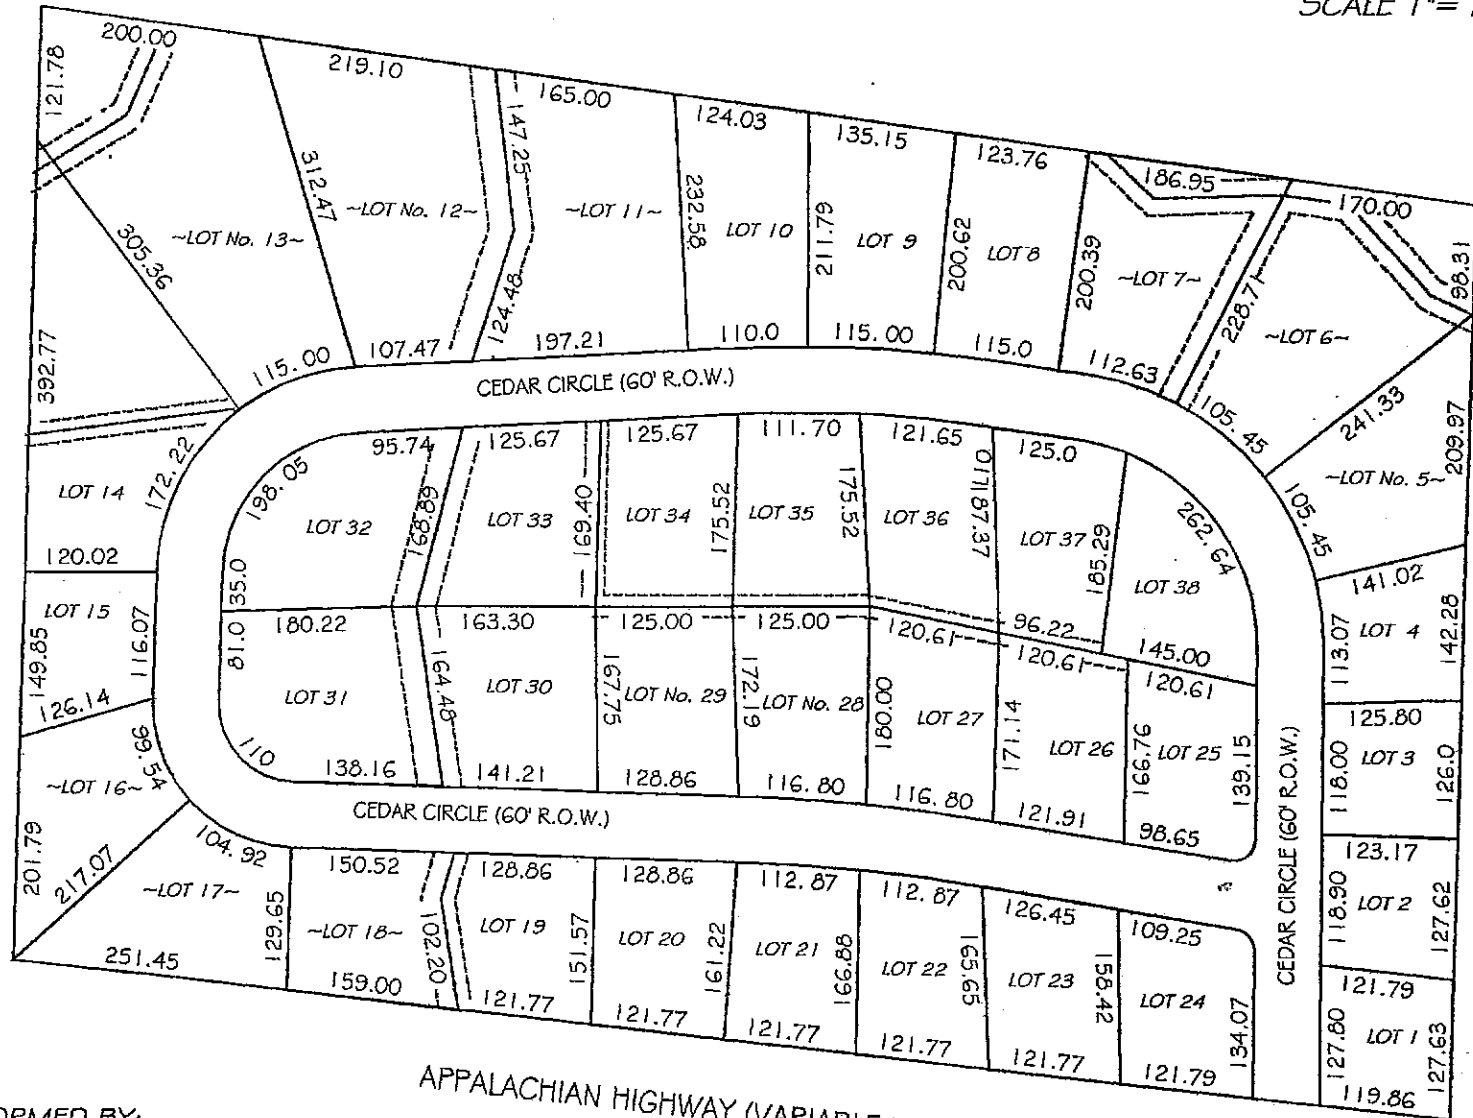

PERFORMED BY:
SKIPPER ENGINEERING, INC.
171 WOODLAND DR.
RAINBOW CITY, ALA.
256 412 7726

APPALACHIAN HIGHWAY (VARIABLE R.O.W.)